


Main Floor

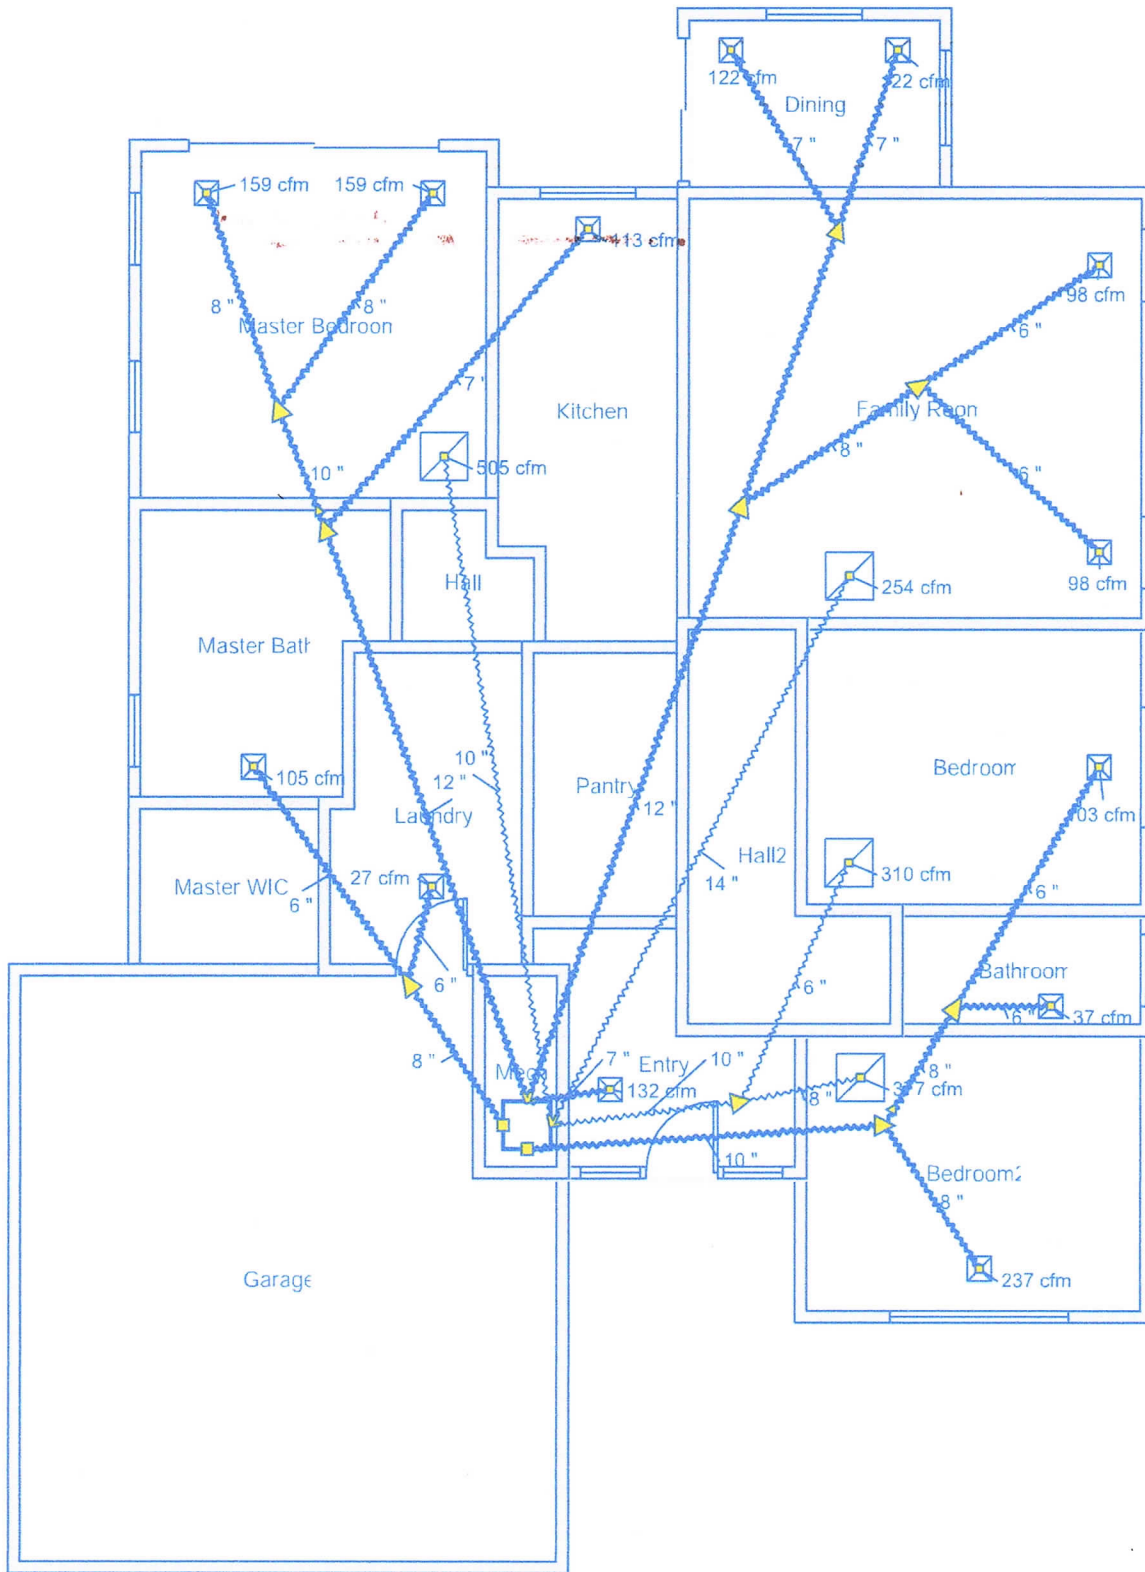

Job #: ~~Tyler Domichel~~
 Performed by JP Cooling and Heating for

~~Tyler Domichel~~
~~1466 East 13430 South~~
~~Draper, UT 84020~~

JP Cooling and Heating

1355 West 465 South
 Orem, Utah 84058
 Phone: 801-420-1979
 jpcooling.heating@gmail.com

Scale: 1 : 94

Page 1
 Right-Suite@ Universal 2022
 22.0.03 RSU14869
 2022-Sep-29 09:04:02
 ...C:\Tyler Domichel Draper Utah.ru